


Key

Site Area



A	19:01:17	Colour of Drwg. background rev
B	15:05:18	Topographic Survey added

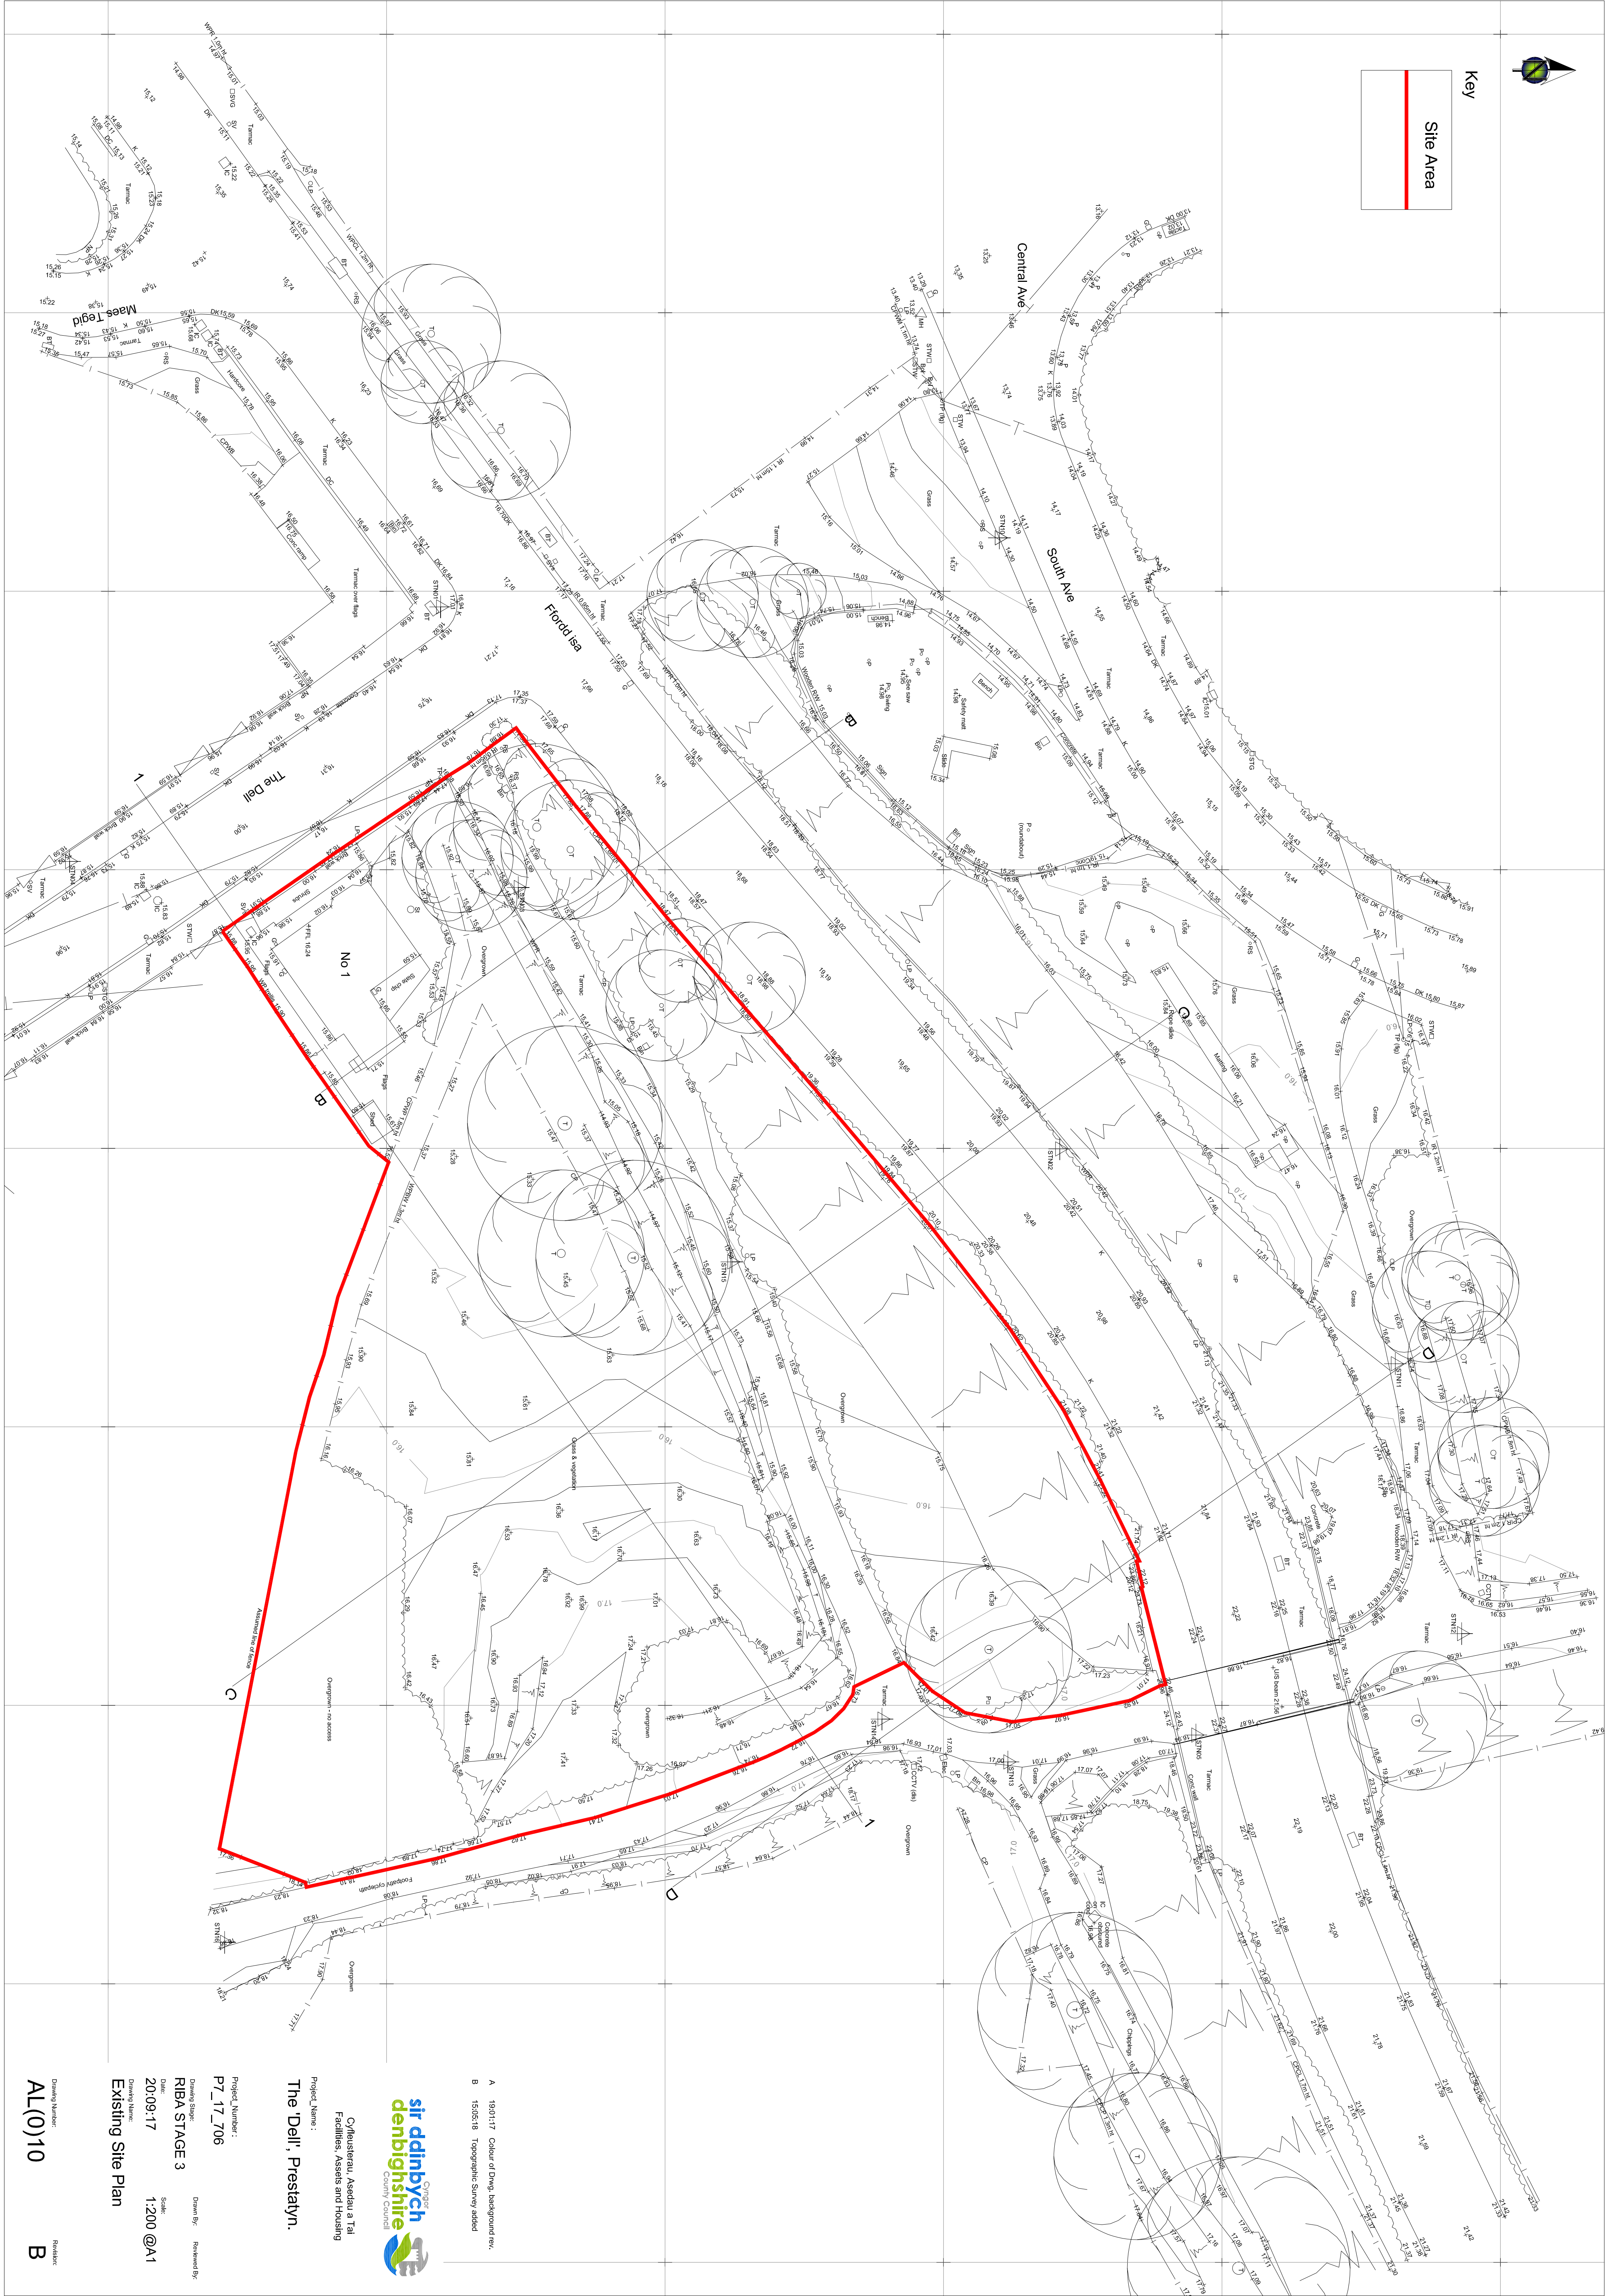

sir ddinbych Cynor
denbighshire
County Council

Project_Name : The 'Dell', Prestatyn.

Project_Number:
P7_17_706

Drawing Stage: **RIBA STAGE 3**

Drawn By: _____ Reviewed By: _____

20:09:17 1:200 @A1

Existing Site Plan

Drawing Number

AL(0)10

Revisior
B