





Front - North  
1 : 50

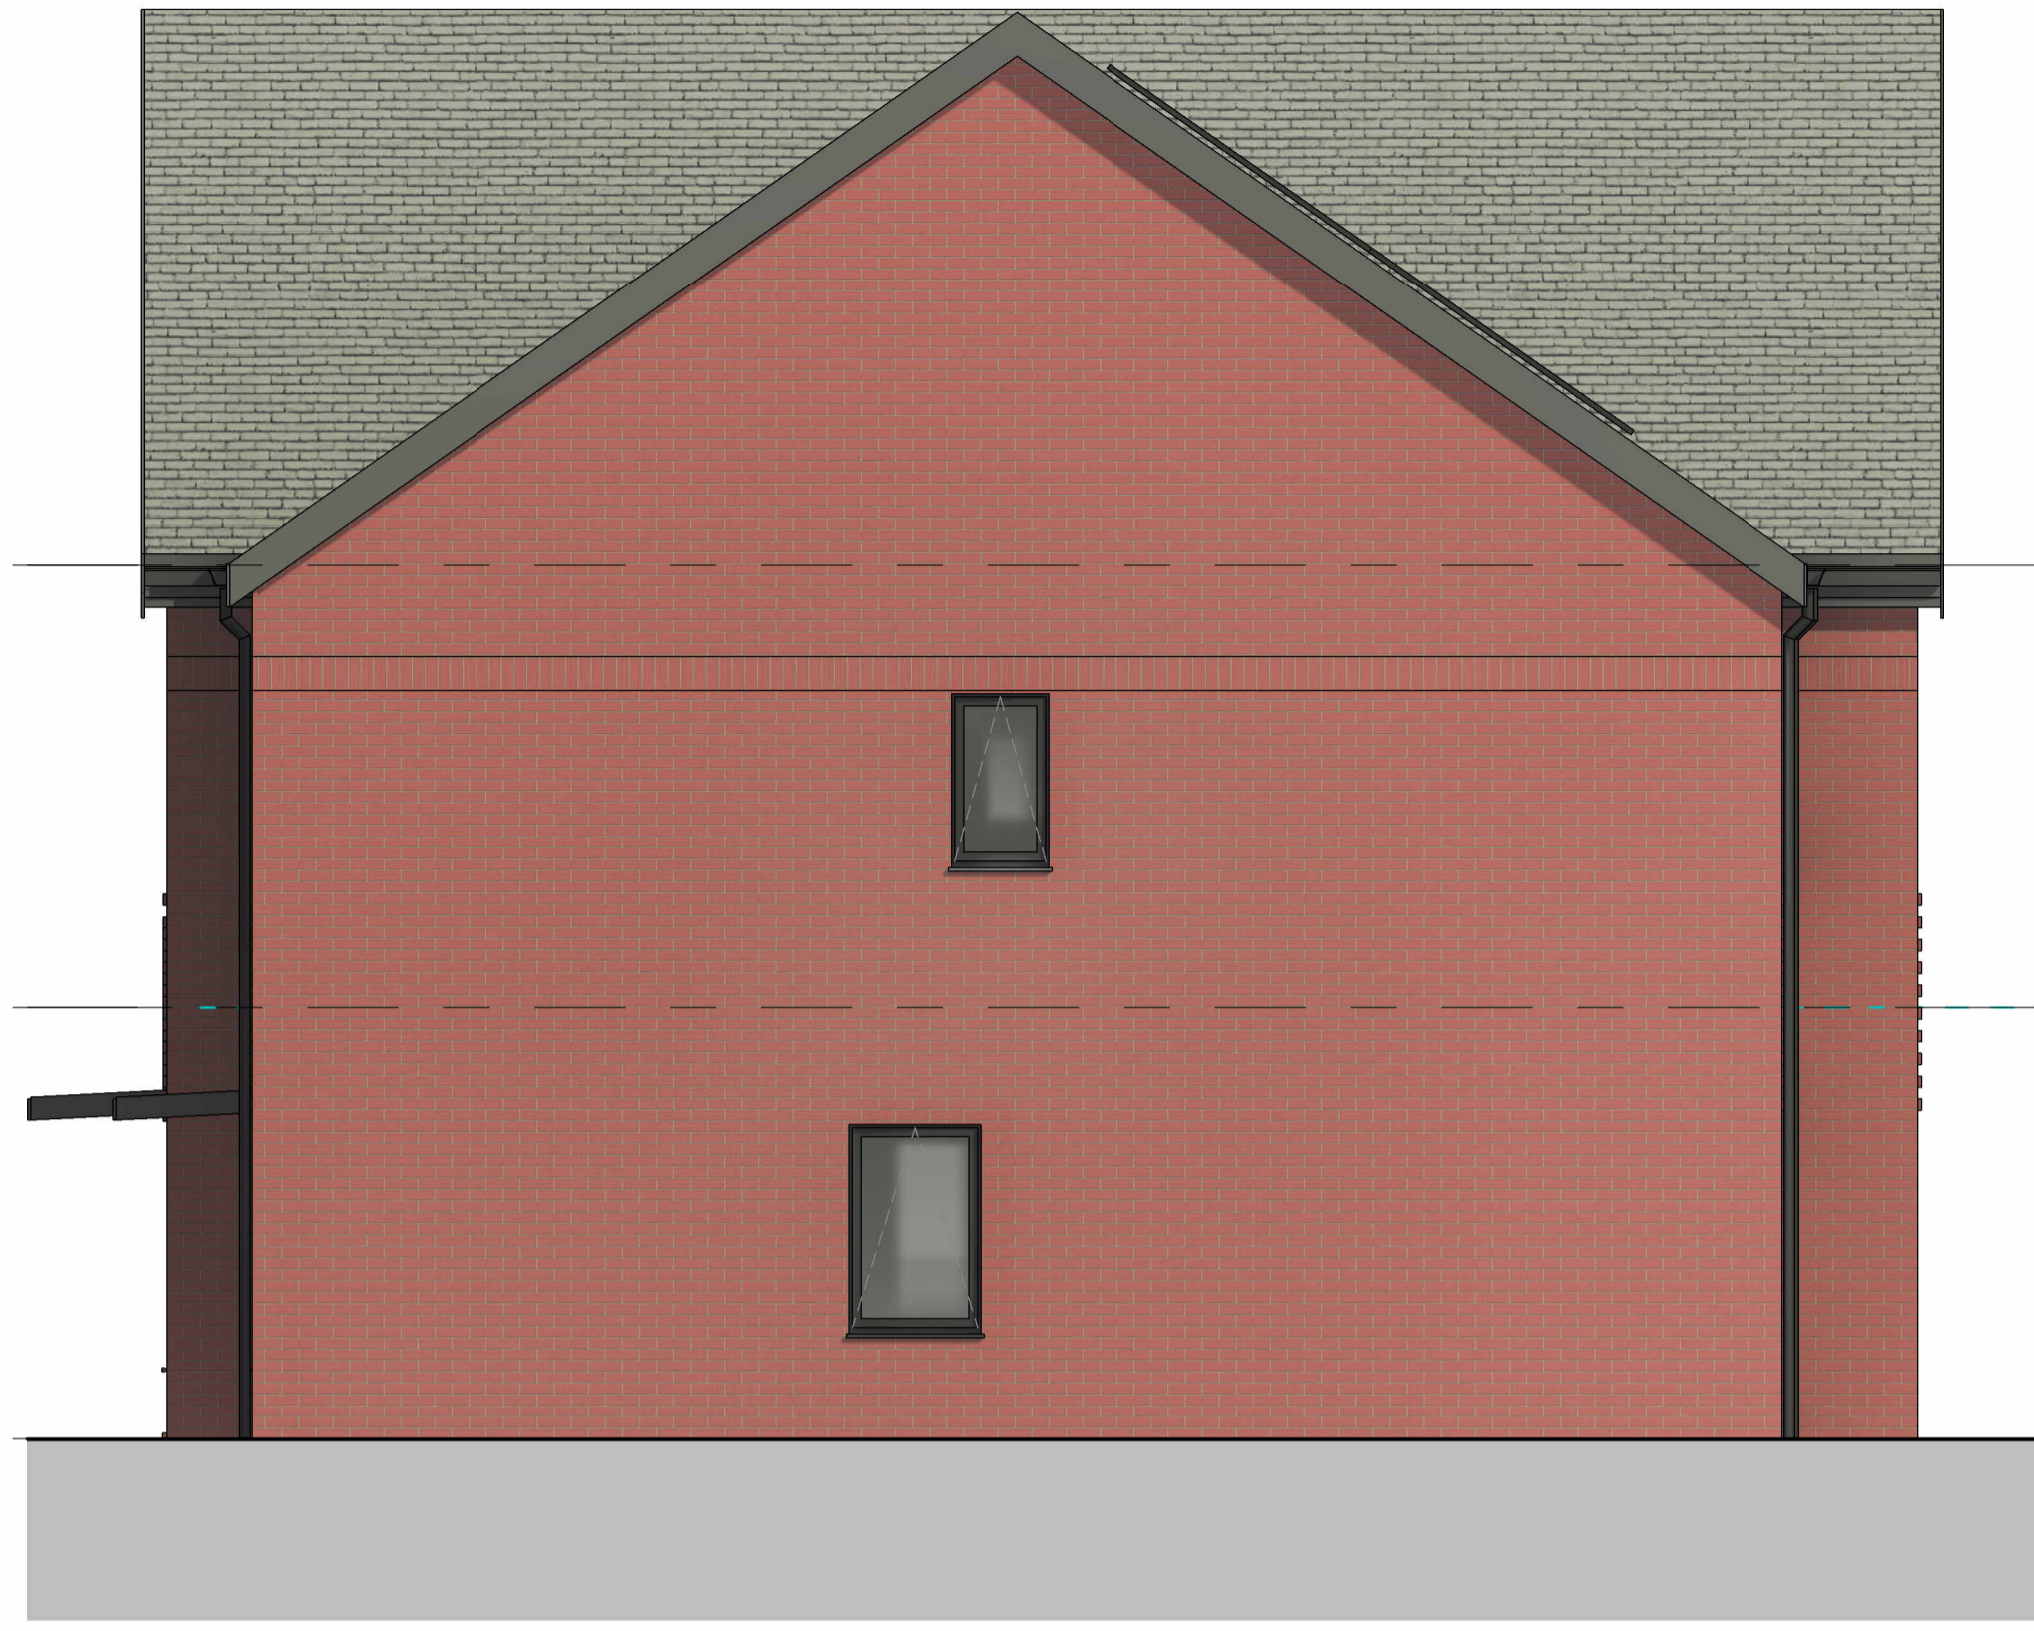

Side - West  
1 : 50



Rear - South  
1 : 50

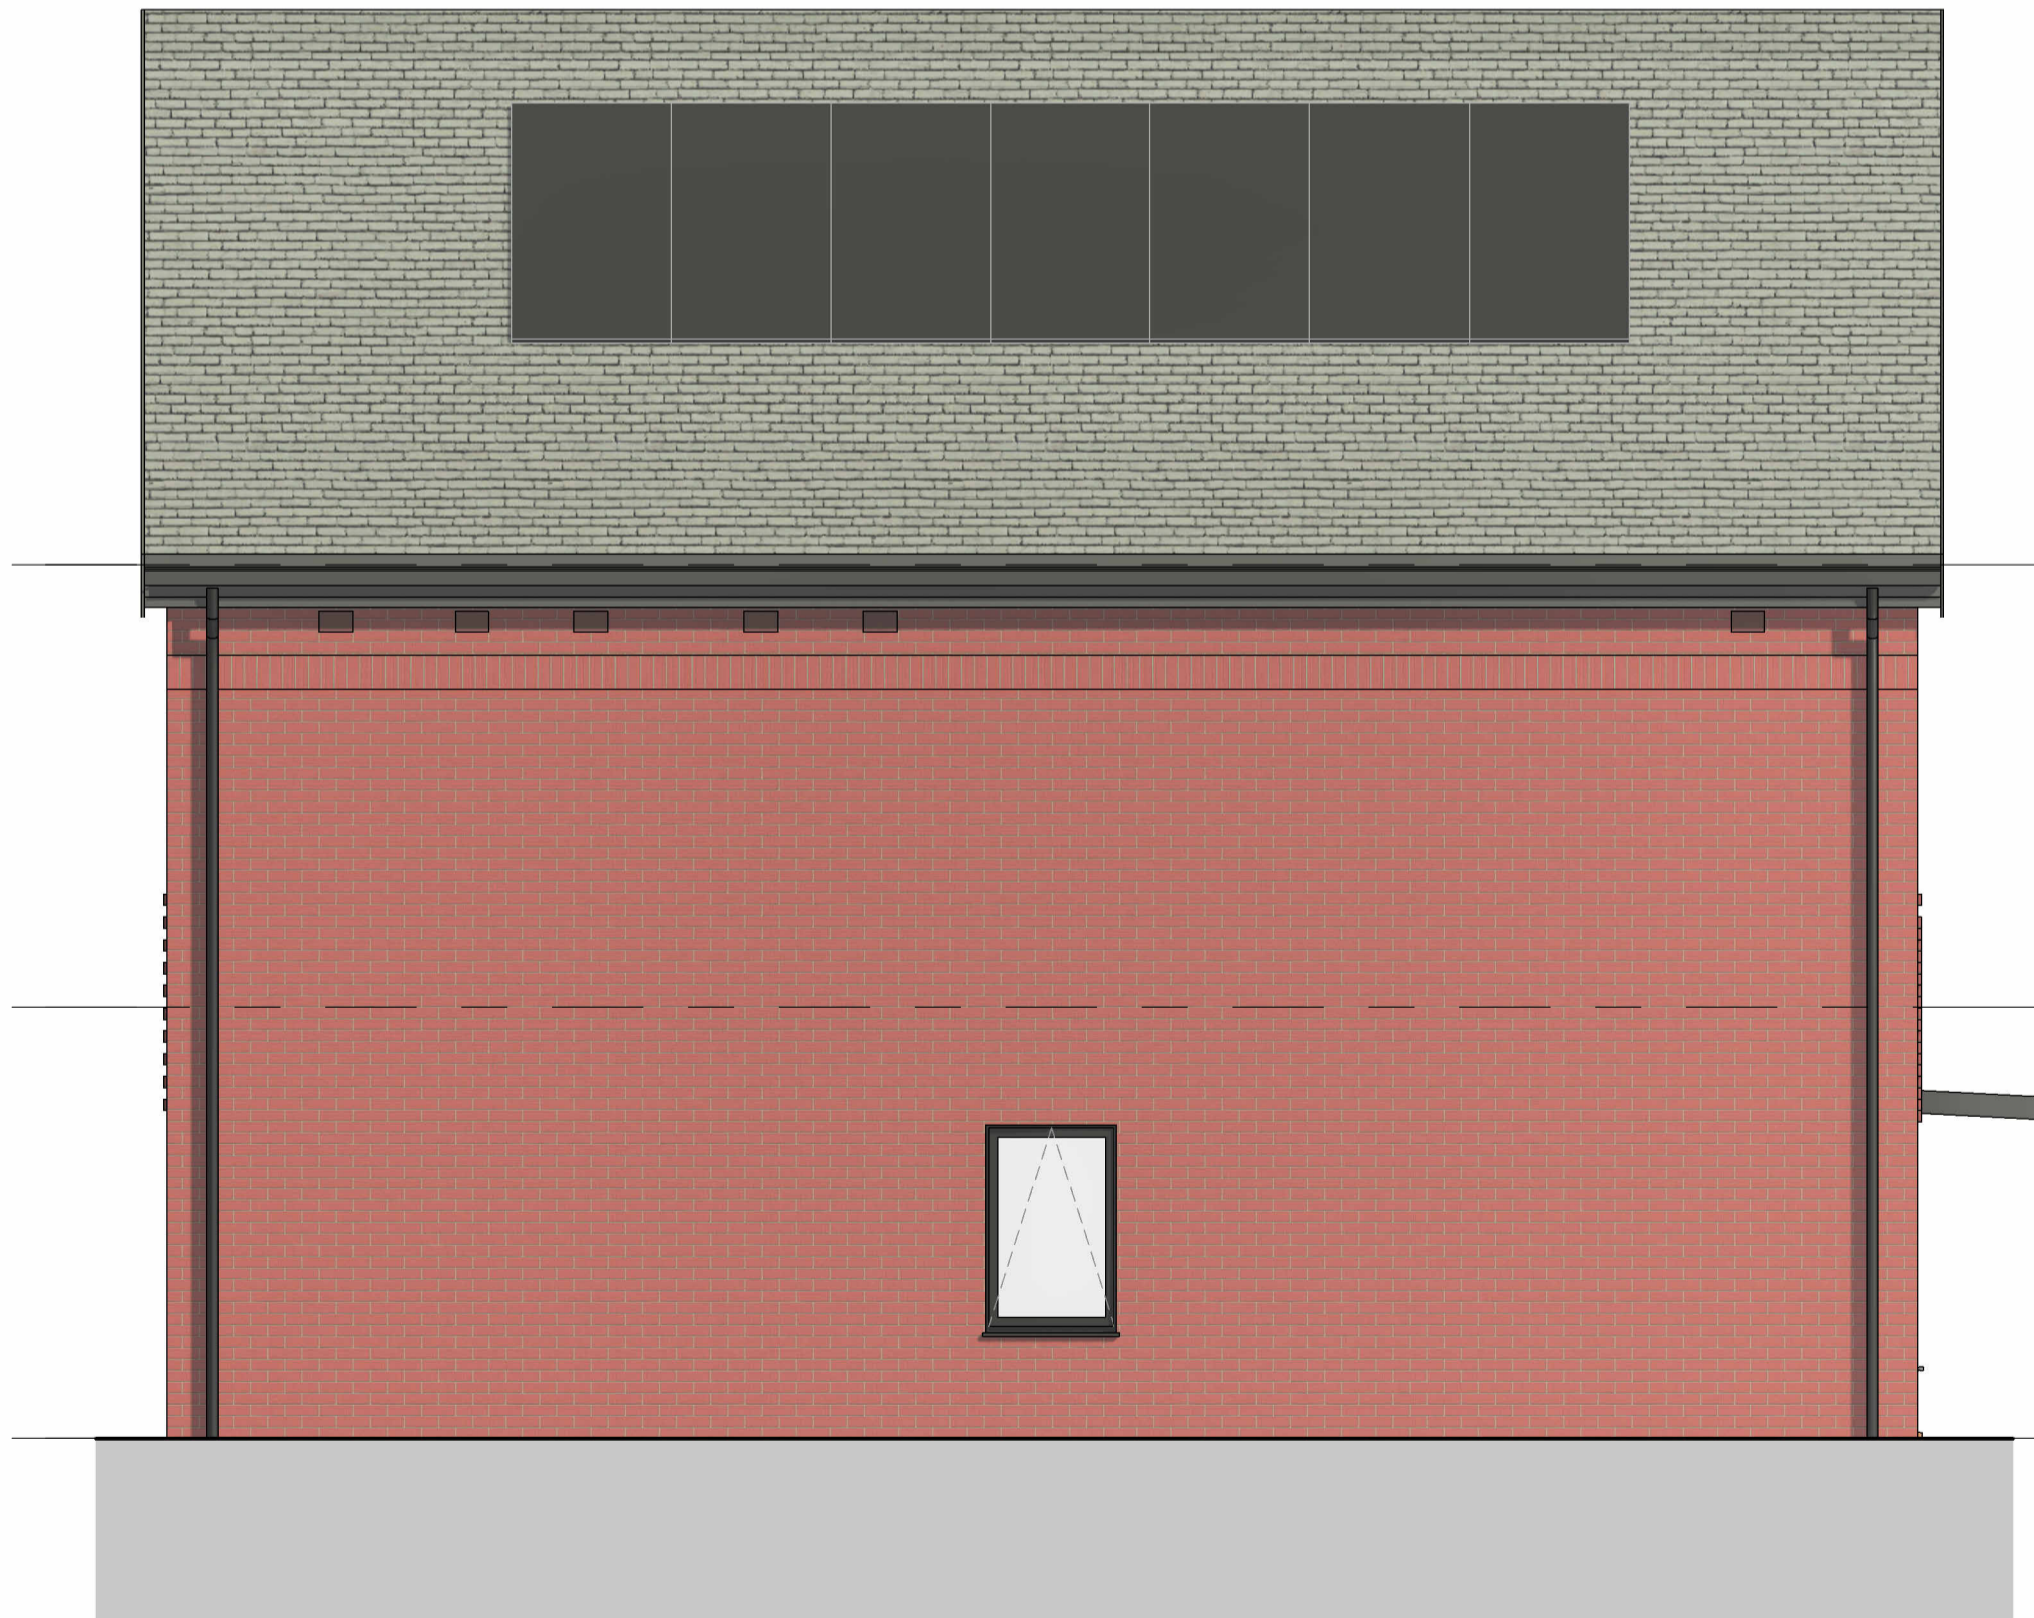

Side - East  
1 : 50

General Notes

1. Contractor to verify all dimensions and check level datums on site
2. All of the designs are the sole property of TACP Architects Ltd and may not be used without their written agreement
3. All prints, specifications and their copyright are the property of TACP Architects Ltd
4. Do not scale off drawings
5. All dimensions shall be checked on site before commencement of shop drawings, manufacture and all discrepancies must be reported to TACP Architects Ltd

- Proposed Materials
- 1 Red facing brickwork with recessed feature panels adjacent windows and projecting brick detailing
  - 2 Concrete interlocking smooth tiles - colour grey (tbc)
  - 3 External window - Aluminium PPC - colour grey (tbc)
  - 4 External doorset - Timber effect entrance doorset with glazed vision panels - colour tbc
  - 5 External doorset - Aluminium PPC with glazed vision panels / louvres - colour grey to match windows (tbc)
  - 6 Rainwater goods - PVC-u - colour black (tbc)
  - 7 PV Array
  - 8 Air brick vent - colour matched to facing brickwork

Revisions

Rev	Date	Description	By	Check
P1	22/02/23	DRAFT ISSUE FOR PRE-APPLICATION CONSULTATION	KM	MG

Consultants

Client  
Denbighshire County Council

Project Title  
Maes Emlyn Housing, Rhyl

Drawing Title  
Terrace block - GA Elevations

Scale As indicated Date 09/01/23 Drawn By KM Checked By MG Office Wrexham

Job Number 22038 Project\*Originator\*Zone\*Level\*Type\*Role\*Number MEH-TACP- TR- ZZ- DR- A-300 Revision P1

TACP Architects Ltd  
Pembroke House  
Ellice Way, Wrexham Technology Park,  
Wrexham, LL13 7YT  
01978 291161  
admin@tacparchitects.co.uk  
www.tacparchitects.co.uk

Architecture • Interior Design • Healthcare Planning • Conservation • Masterplanning • Sustainable Design

