



Designed to WQOR 2021 and AD Part M Category 2 - accessible and adaptable dwellings

Proposed Ground Floor - GA  
1 : 50

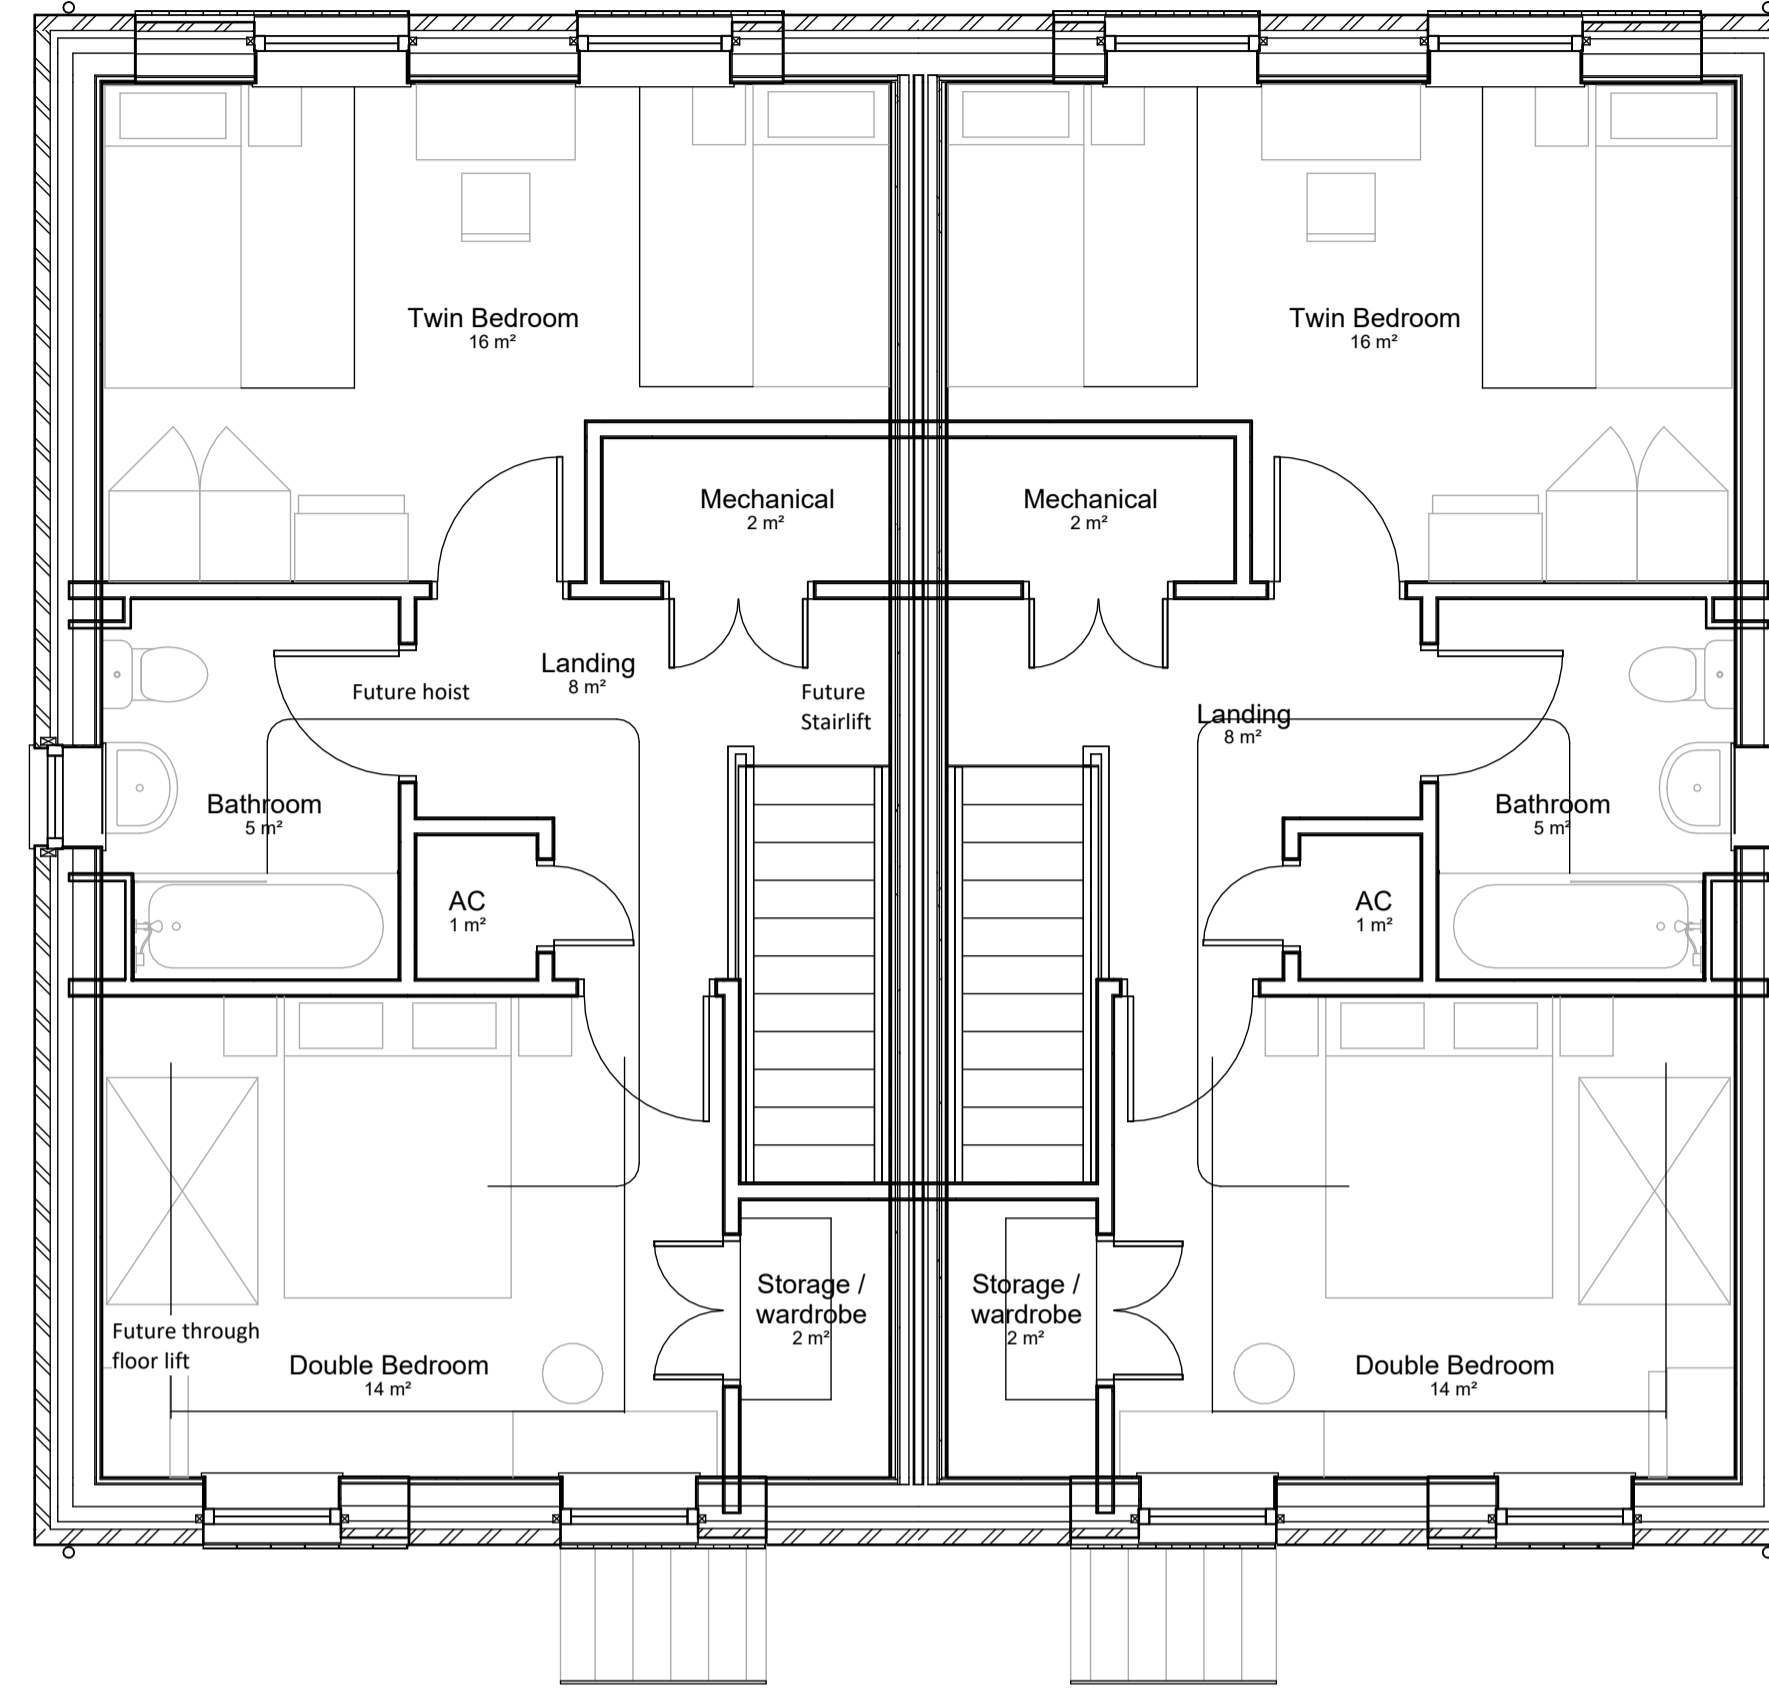

Proposed First Floor - GA  
1 : 50

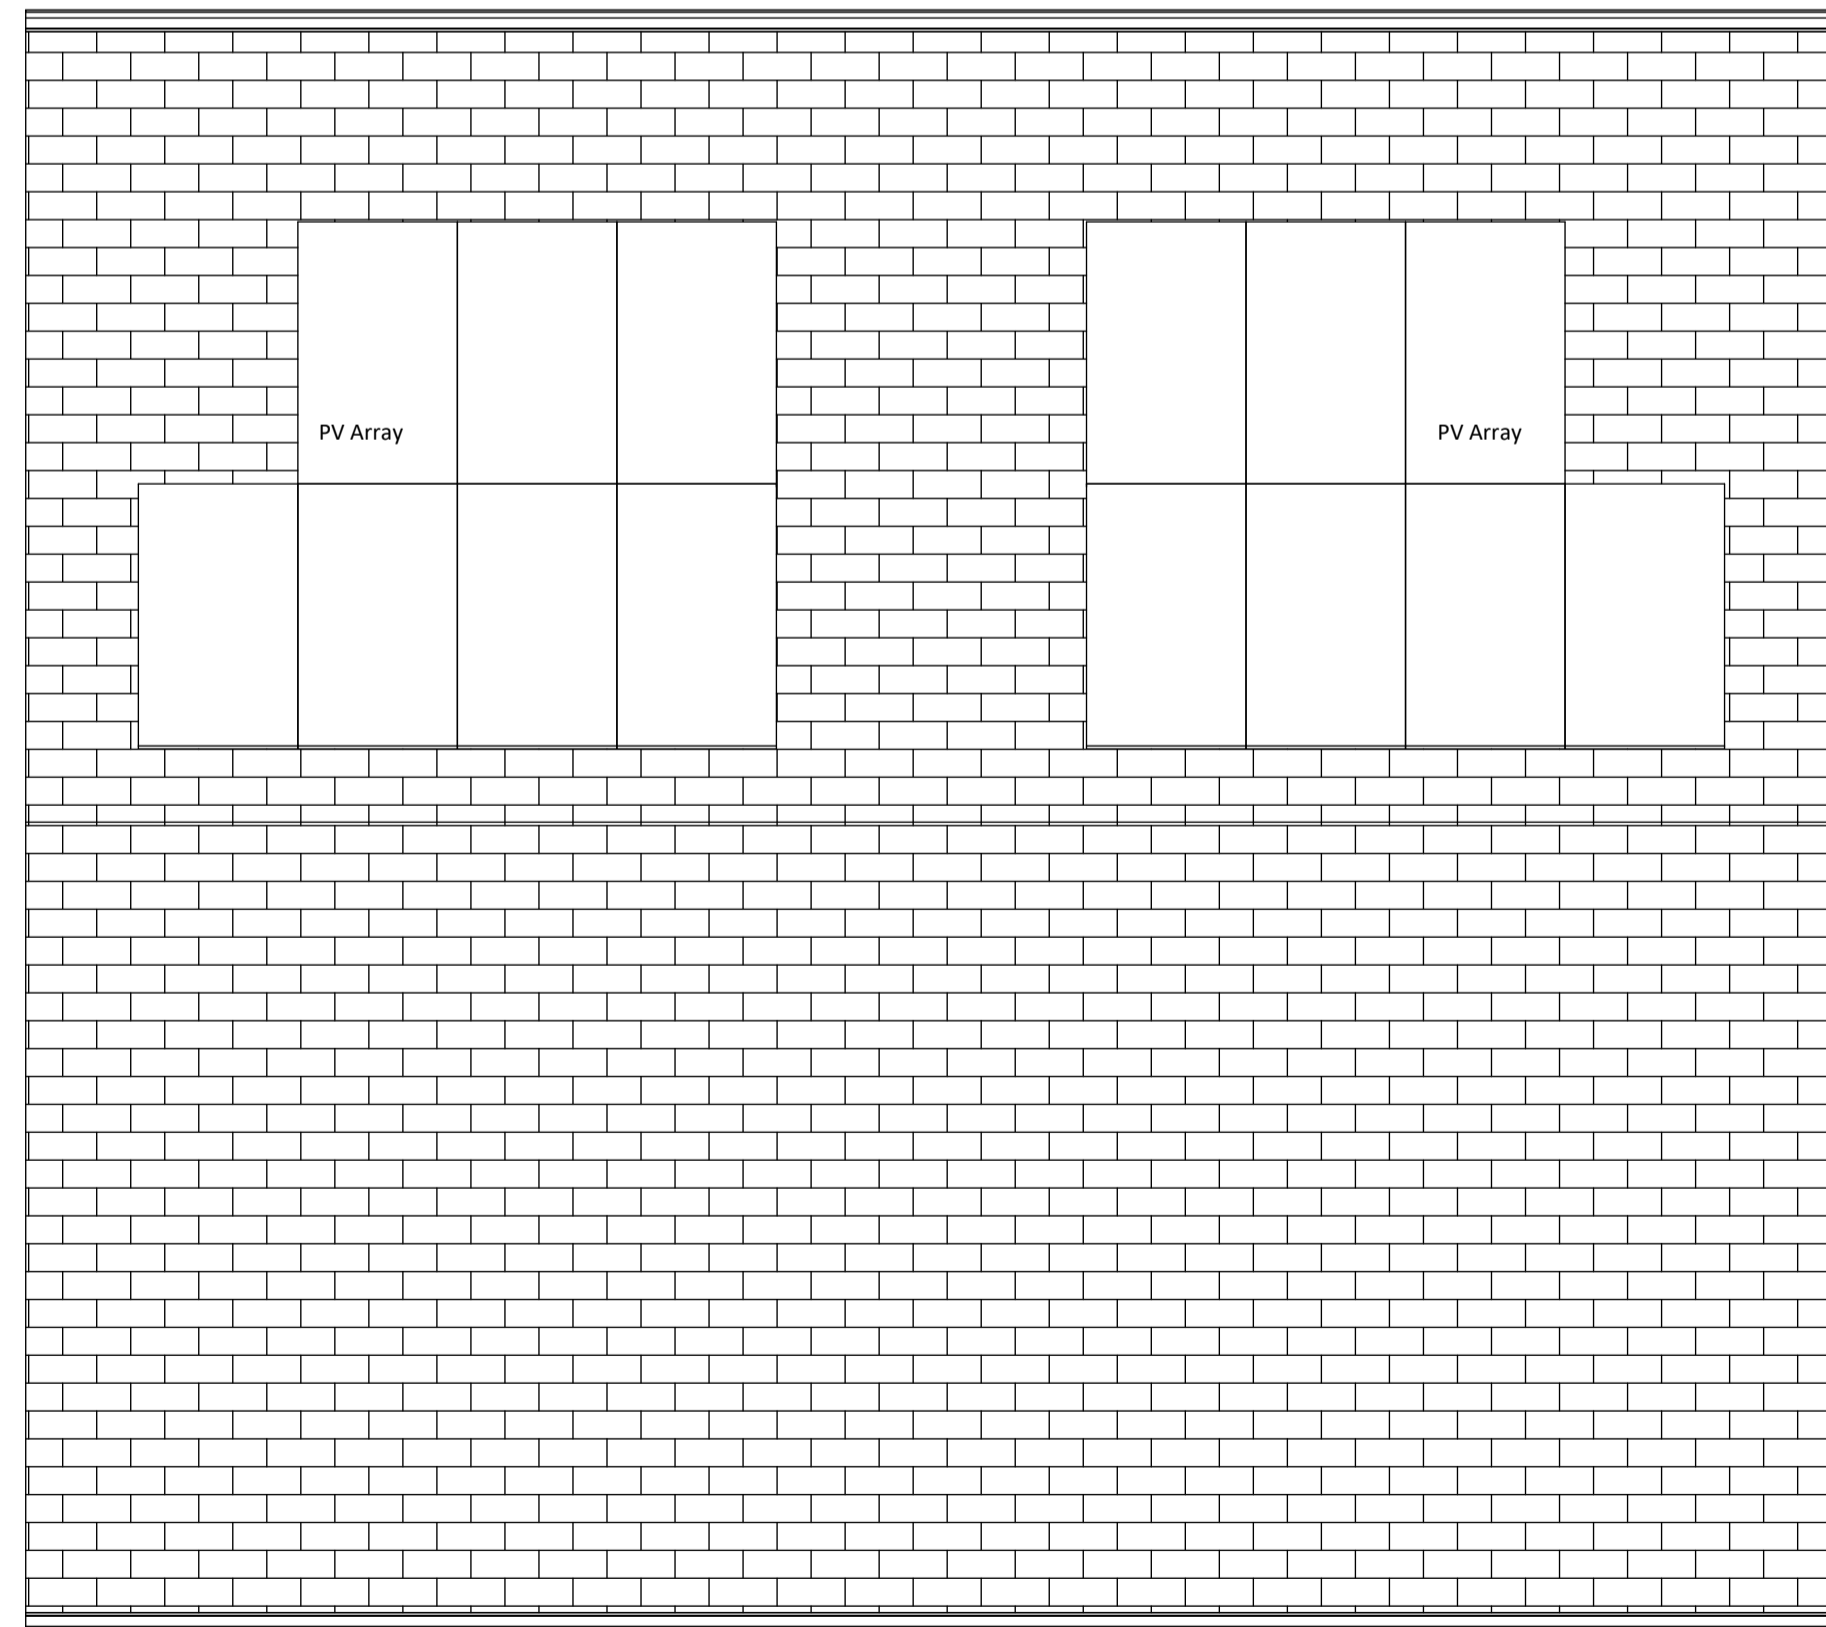

Roof / Wall Plate  
1 : 50

General Notes

1. Contractor to verify all dimensions and check level datums on site
2. All of the designs are the sole property of TACP Architects Ltd and may not be used without their written agreement
3. All prints, specifications and their copyright are the property of TACP Architects Ltd
4. Do not scale off drawings
5. All dimensions shall be checked on site before commencement of shop drawings, manufacture and all discrepancies must be reported to TACP Architects Ltd

Revisions

Rev	Date	Description	By	Check
P1	22/02/23	DRAFT ISSUE FOR PRE-APPLICATION CONSULTATION	KM	MG

Consultants

Client

Denbighshire County Council

Project Title

Maes Emlyn Housing, Rhyl

Drawing Title

2 Bed Semi-Detached - GA Plans

Scale: 1 : 50@A1 Date: 01/09/23 Drawn By: KM Checked By: MG Office: Wrexham

Job Number: 22038 Project\*Originator\*Zone\*Level\*Type\*Role\*Number: MEH-TACP-2B-ZZ-DR-A-110 Revision: P1

TACP Architects Ltd  
Pembroke House  
Ellice Way, Wrexham Technology Park,  
Wrexham, LL13 7YT  
01978 291161

admin@tacparchitects.co.uk  
www.tacparchitects.co.uk

