

Schedule of Accommodation

First Floor:-

3No. 2 Bed CAT 2-
Accessible & Adaptable Apartments

Aprt. 06 - 99.00m2
Aprt. 07 - 83.00m2
Aprt. 10 - 84.00m2


2No. 1 Bed CAT 2-
Accessible & Adaptable Apartments

Aprt. 08 - 58.00m2
Aprt. 09 - 61.00m2

* N.B Balcony areas not included

2 BED CAT 2 ACCESSIBLE & ADAPTABLE APARTMENTS

1 BED CAT 2 ACCESSIBLE & ADAPTABLE APARTMENTS

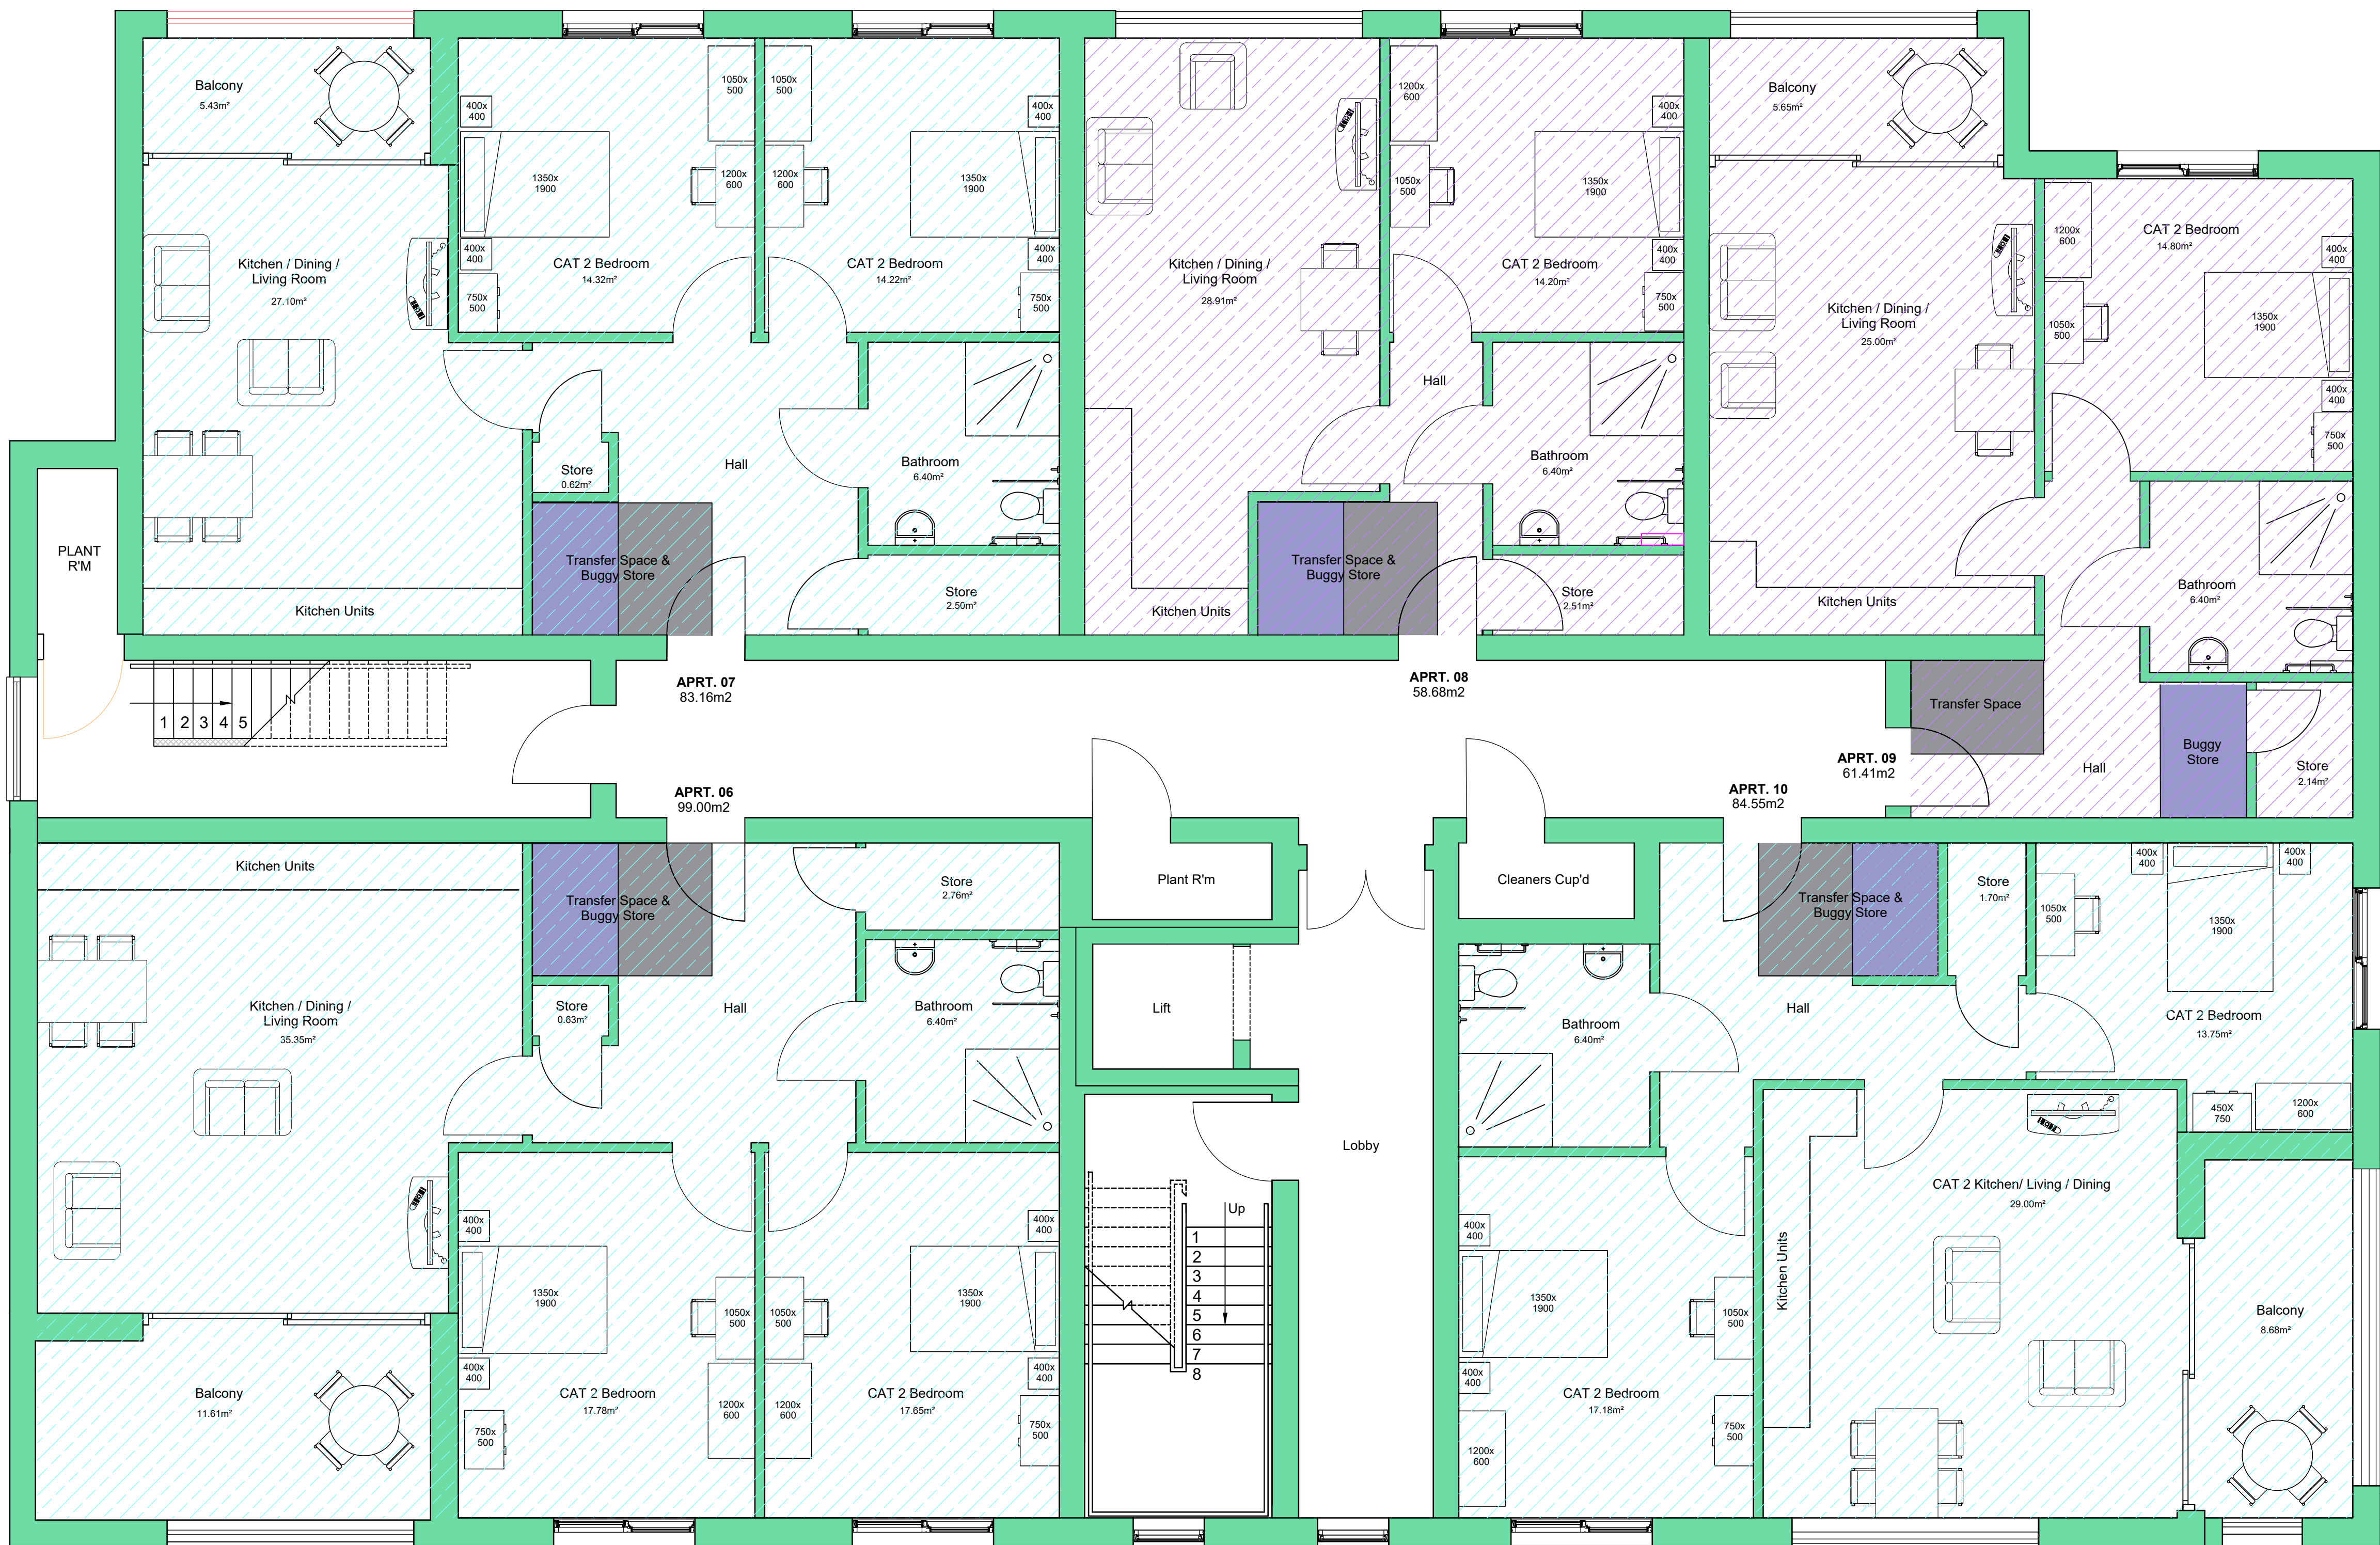

Rev	Amendment	Date
A	Circulation reduced, Main entrance amended	
B	Plant room amended, Dimensions added	
C	Struct. grid added, building modified to suit, apt. layouts amended, transfer space added	13.06.2018
D	i. Bathroom layouts amended to incorporate shower to bed/m ² bath/m wall for future hoist route ii. Additional indicative furniture layouts shown to Kitchen / living / bedroom areas iii. Entrance to Apt. 4 / 9 / 14 amended iv. Additional. Stc. comments (18.8.18) incorporated v. Position of GF-EW 4/6 & FF & SF - EW 8/11 moved 2 a brick to incorporate struct. bracing	19.06.2018
E	Planning drawings	20.06.2018



Dylunio, Adeiladwaih a Cynhalioeth
Design, Construction and Maintenance

Project Name :
The Dell, Prestatyn

Project Number :
P7_17_706

Drawing Stage: RIBA stage 3
Date: 13.06.2018
Drawn By: MDC
Reviewed By: -
Scale: 1:50 @A1

Drawing Name:
Proposed First Floor General
Arrangement Plan

Drawing Number:
AL(0)112
REV
E