

Schedule of Accommodation

Ground Floor:-

2No. 2 Bed CAT 3-
Wheelchair User Apartments

Aprt. 01 - 83m2
Aprt. 02 - 83m2


3No. 1 Bed CAT 3-
Wheelchair User Apartments

Aprt. 03 - 58m2
Aprt. 04 - 61m2
Aprt. 05 - 63m2

* N.B. Balcony areas not included

2 BED CAT 3 WHEELCHAIR USERS APARTMENTS

1 BED CAT 3 WHEELCHAIR USERS APARTMENTS

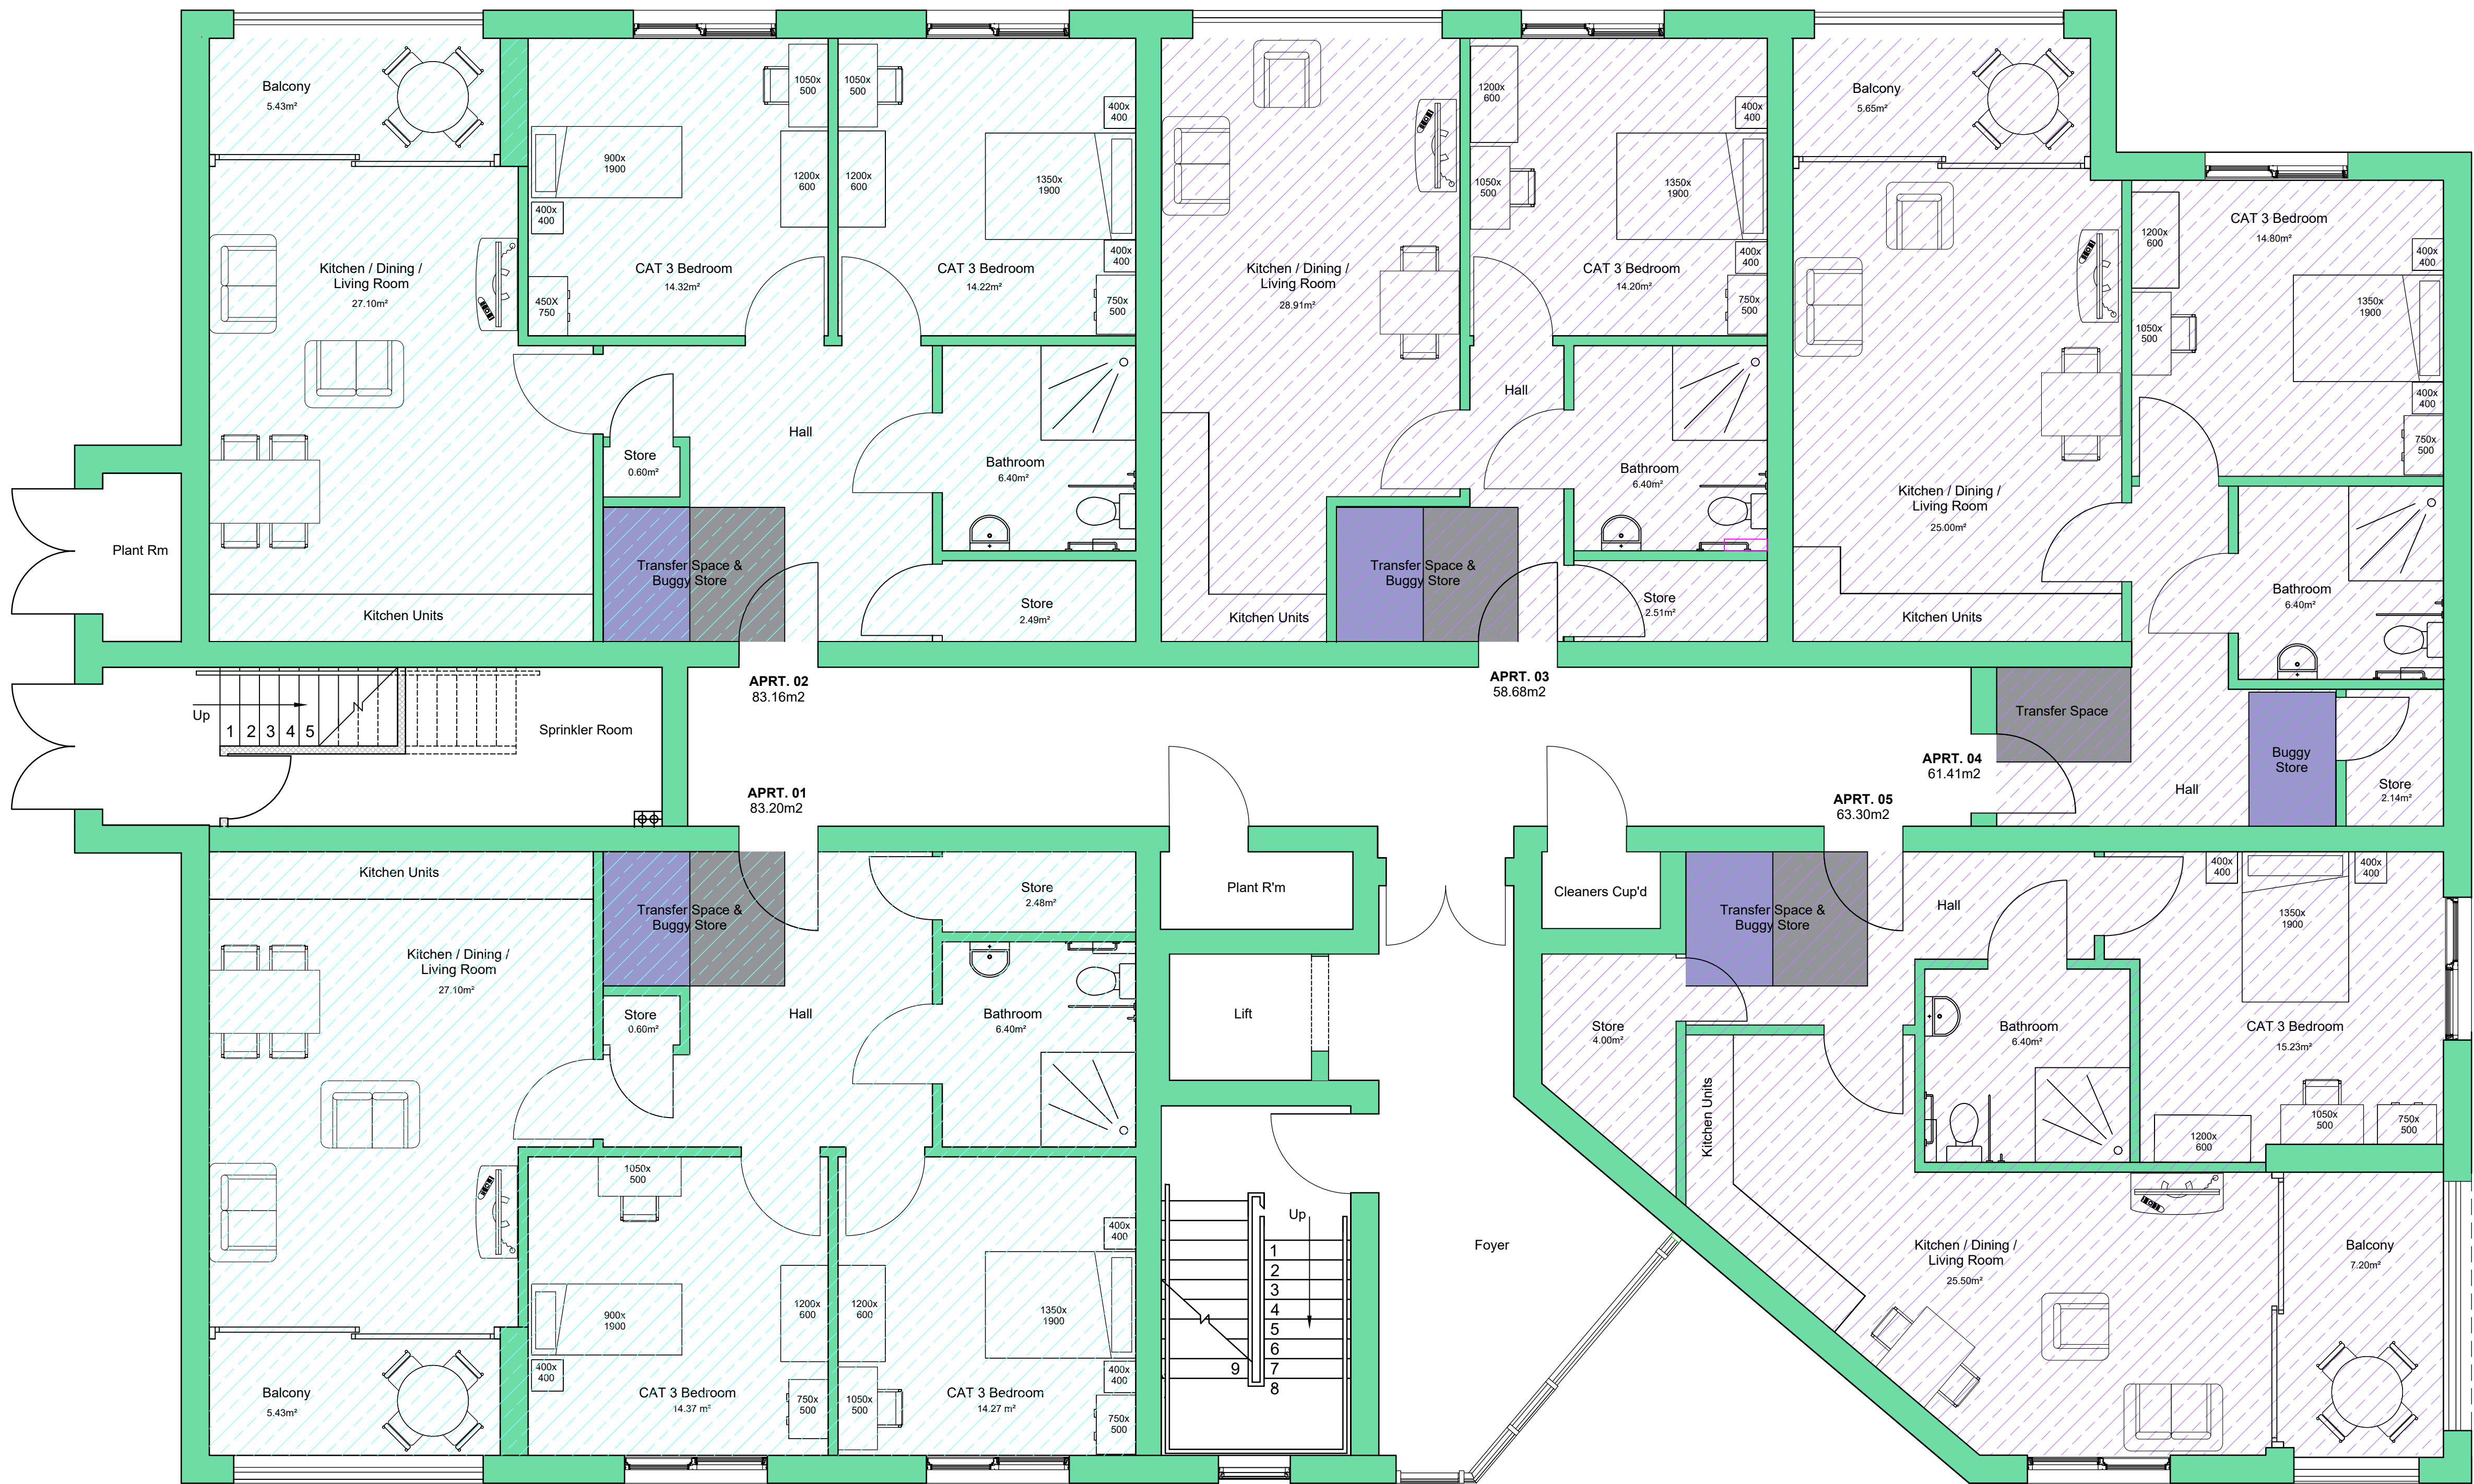

Rev	Amendment	Date
A	Circulation reduced, Main entrance amended	
B	Plant room amended, Dimensions added	
C	Struct. grid added, building modified to suit, apt. layouts amended, transfer space added	13.06.2018
D	i. Bathroom layouts amended to incorporate shower to bed/m ² bath/m wall for future hoist route ii. Additional indicative furniture layouts shown to Kitchen / Living / bedroom areas iii. Entrance to Apt. 4 / 9 / 14 amended iv. Additional. Stc. comments (18.6.18) incorporated v. Position of GF-EW 4/6 & FF & SF - EW 8/11 moved 2 a brick to incorporate stc. bracing	19.06.2018
E	Planning drawings	20.06.2018



Dylunio, Adeiladwaih a Cynhaliath
Design, Construction and Maintenance

Project Name :
The Dell, Prestatyn

Project Number :
P7_17_706

Drawing Stage: RIBA Stage 3
Date: 13.06.2018
Drawn By: MDC
Reviewed By: -
Scale: 1:50 @A1

Drawing Name:
Proposed Ground Floor
General Arrangement Plan

Drawing Number:
AL(0)111
REV
E