

Second Floor:-


3No. 2 Bed CAT 2-
Accessible & Adaptable Apartments

Aprt. 11 - 90m2*
Aprt. 12 - 83m2*
Aprt. 15 - 84m2*


2No. 1 Bed CAT 2-
Accessible & Adaptable Apartments

Aprt. 13 - 58m2
Aprt. 14 - 61m2


* N.B. Balcony areas not included

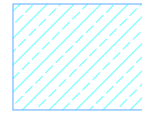

2 BED CAT 2 ACCESSIBLE & ADAPTABLE APARTMENTS

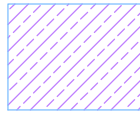

1 BED CAT 2 ACCESSIBLE & ADAPTABLE APARTMENTS

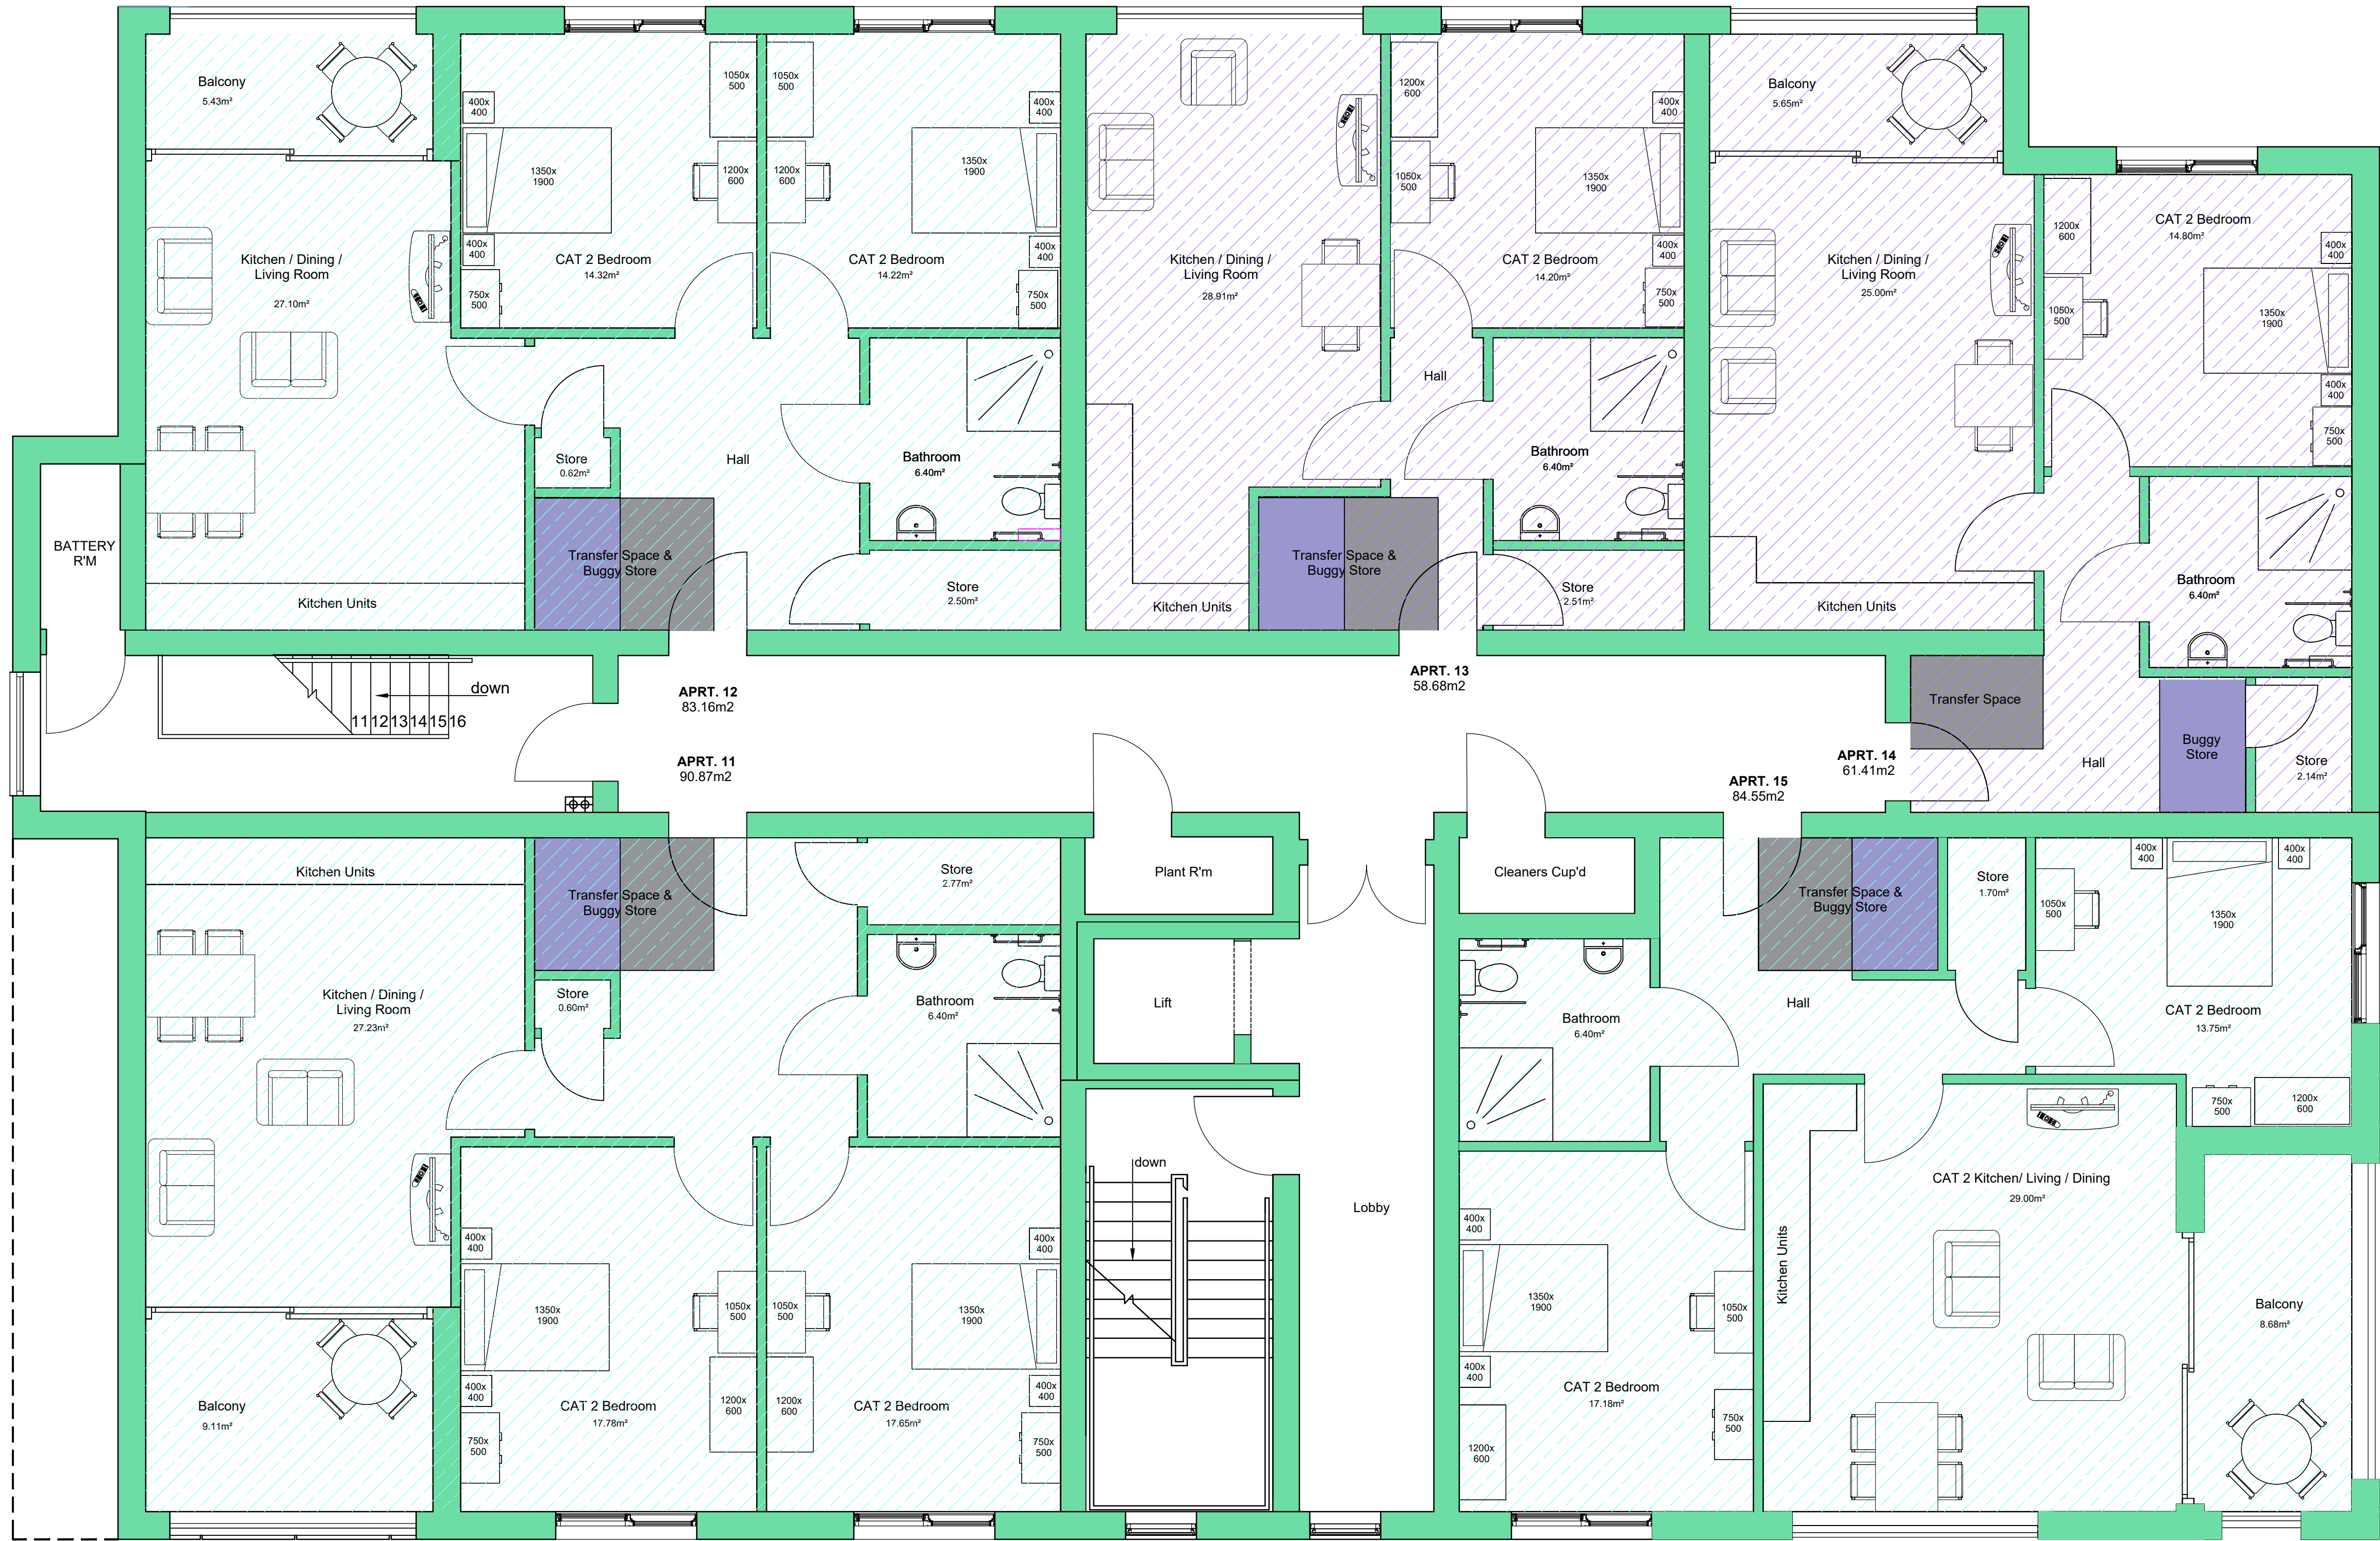

Rev	Amendment	Date
A	Circulation reduced, Main entrance amended	
B	Plant room amended, Dimensions added	
C	Struct. grid added, building modified to suit, apt. layouts amended, transfer space added	13.06.2018
D	i. Bathroom layouts amended to incorporate shower to bed/m. ii. Additional indicative furniture layouts shown to kitchen / living / bedroom areas iii. Entrance to Apt. 4 / 9 / 14 amended iv. Additional. Stc. comments (18.8.18) incorporated v. Position of GF-EW 4/5 & FF & SF - EW 8/11 moved 2a brick to incorporate stc. bracing	19.06.2018
E	Planning drawings	20.06.2018



Dylunio, Adeiladwaith a Cynhalieth
Design, Construction and Maintenance

Project Name :
The Dell, Prestatyn

Project Number :
P7_17_706

Drawing Stage: RIBA stage 3
Date: 13.06.2018
Drawing Name: Proposed Second Floor General Arrangement Plan

Drawn By: MDC
Reviewed By: -
Scale: 1:50 @A1

Drawing Number: AL(0)113
REV E