




North
1 : 50

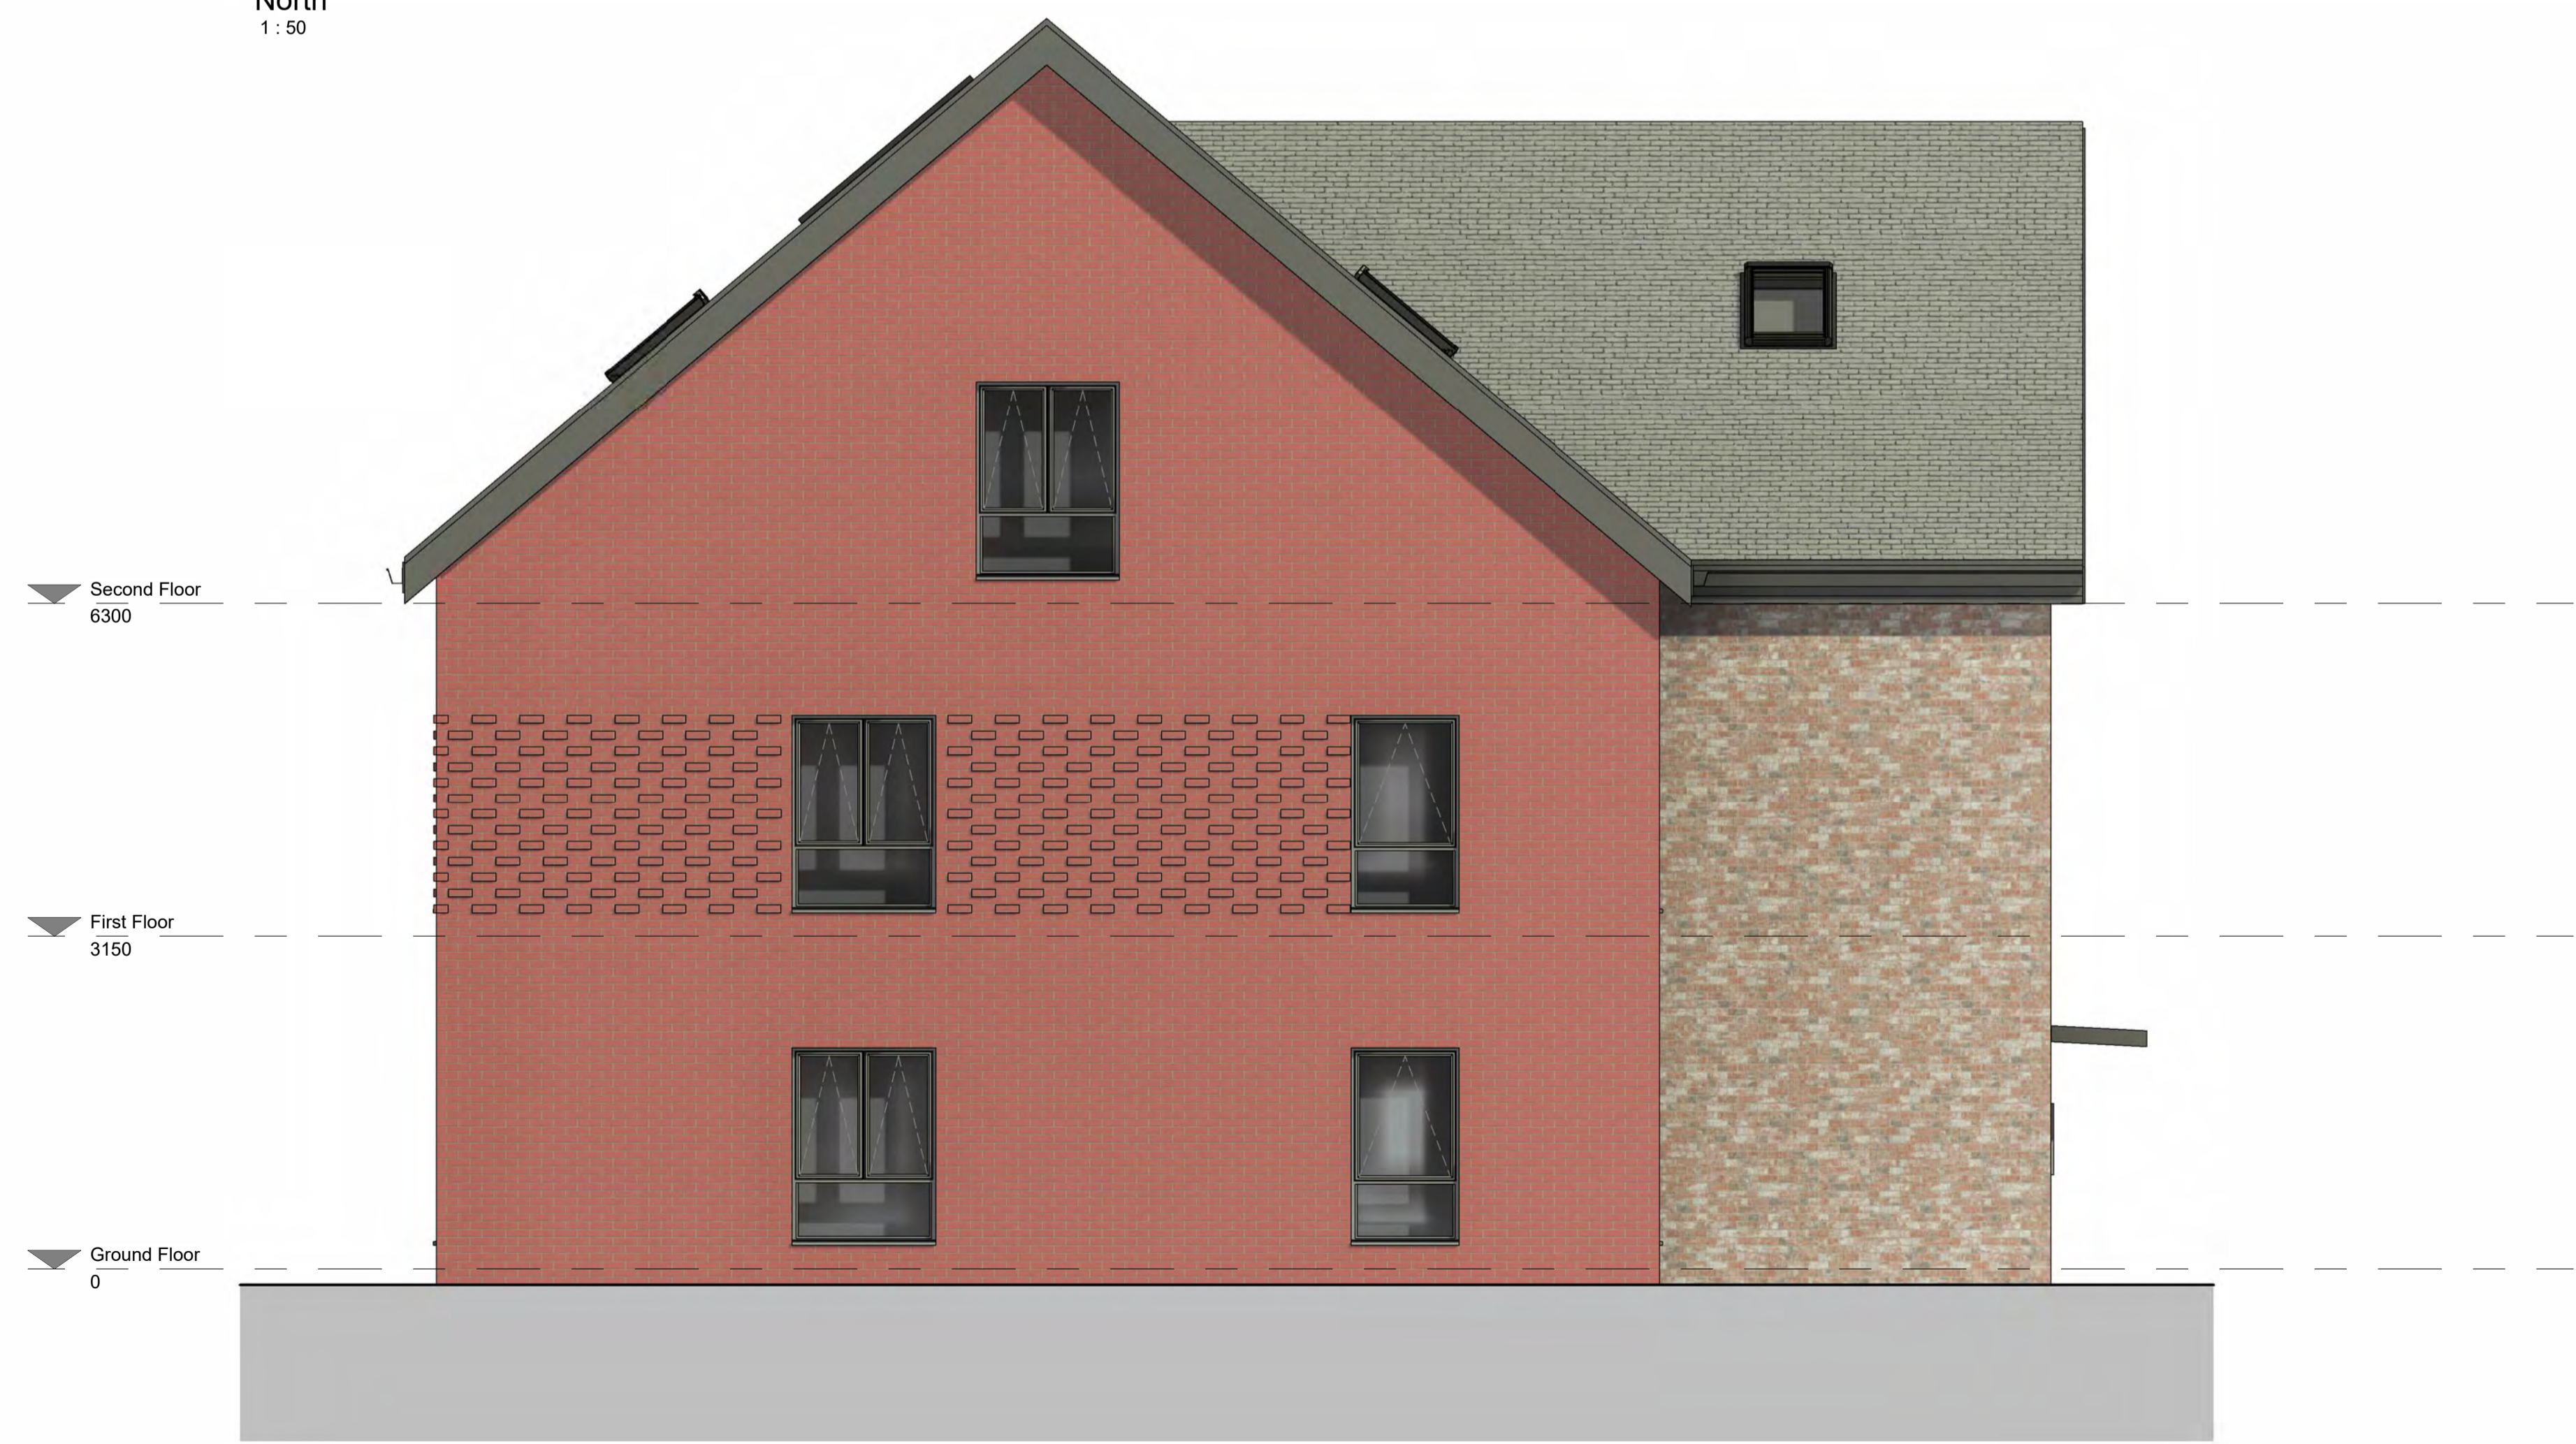

East
1 : 50

- General Notes
1. Contractor to verify all dimensions and check level datums on site
 2. All of the designs are the sole property of TACP Architects Ltd and may not be used without their written agreement
 3. All prints, specifications and their copyright are the property of TACP Architects Ltd
 4. Do not scale off drawings
 5. All dimensions shall be checked on site before commencement of shop drawings, manufacture and all discrepancies must be reported to TACP Architects Ltd

Revisions					
Rev	Date	Description	By	Check	
A	24/01/23	Cill height of opening vent raised 100mm to address part K.	KM	MG	
B	13/02/23	Elevations updated to suit pitched roof option inline with client comments	KM	MG	

Client
Denbighshire County Council

Project Title
Maes Emlyn Housing, Rhyl

Sheet Name
Apt Block 2 - Elevations Sheet 1

Purpose of Issue
Status

Scale
1 : 50@A1

Date
20/01/23

Drawn By
KM

Checked By
MG

Office
Wrexham

Job Number
22038

Project*Originator*Zone*Level*Type*Role*Number
MEH-TACP-A2-ZZ-DR-A-300

Revision
B

TACP Architects Ltd
Pembroke House
Ellice Way, Wrexham Technology Park,
Wrexham, LL13 7YT
01978 291161

admin@tacparchitects.co.uk
www.tacparchitects.co.uk



Architecture • Interior Design • Healthcare Planning • Conservation • Masterplanning • Sustainable Design